


**Open space**  
**Community assets**  
**Committed residential**  
**Development**  
**Employment area**  
**Conservation area**  
**Listed buildings**

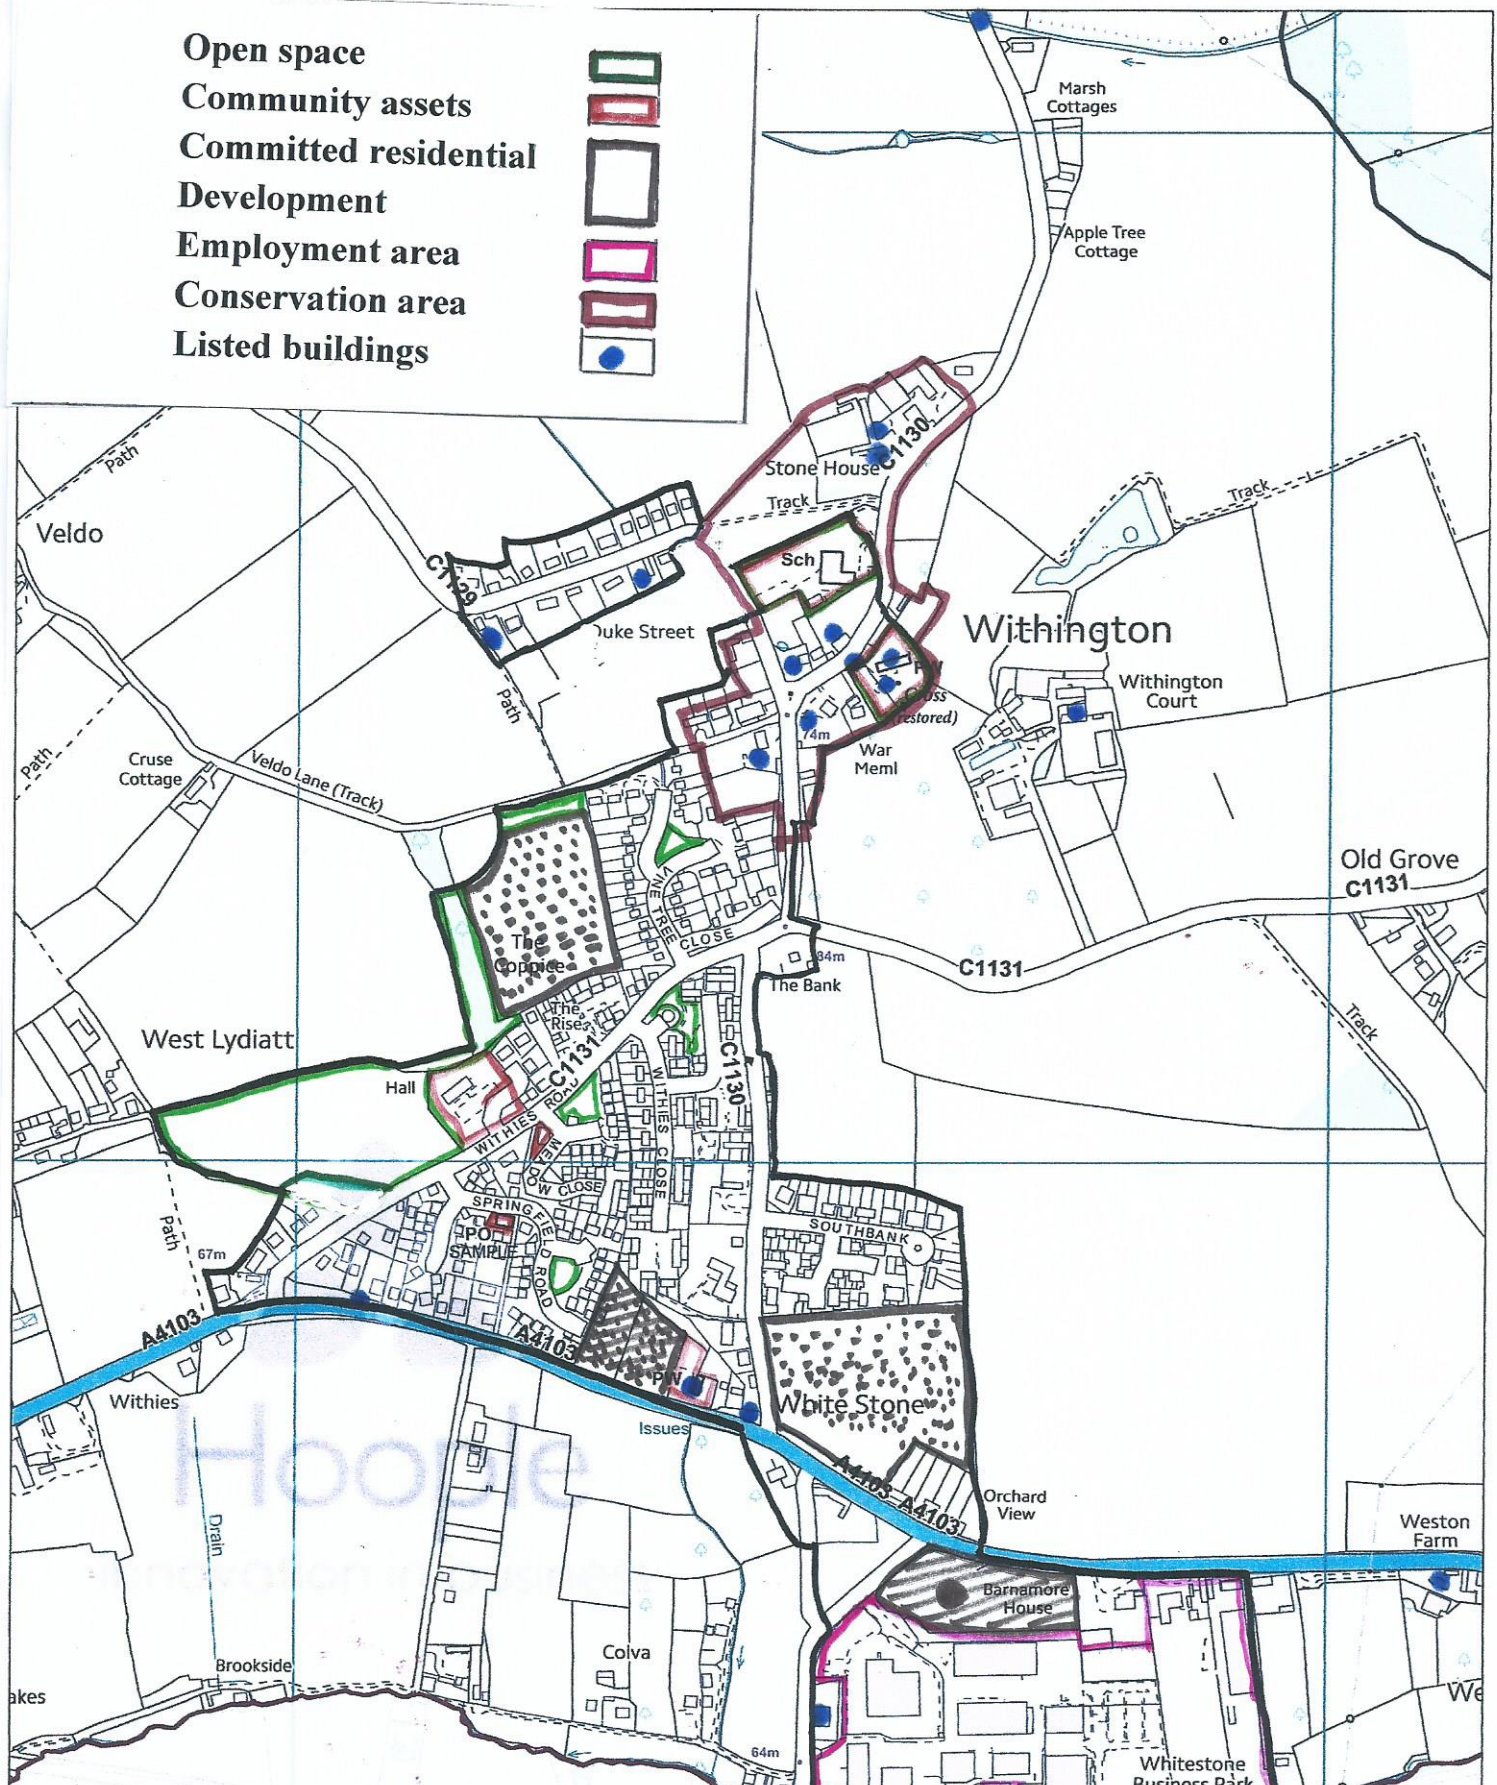

**Withington Village Map**

0 200 400  
**Scale 1:5,000**

Technology and Transformation, Hoople Ltd,  
 Holme Lacy Road, Rotherwas, Hereford, HR2 6JT  
 Tel: 01432 260160 Email: gismapping@hoopletd.co.uk  
 © Crown copyright and database rights (2014)  
 Ordnance Survey (100055482)

**Allocated residential**  
**Development**  
 • Care home

**Proposed**  
**Settlement**  
**Boundary**

